

Joint Committee on State Building Construction

5-Year Capital Improvement Plan
December 16, 2024




Patrick Zollner
Executive Director
State Historic Preservation Officer
Kansas Historical Society



Shawnee Indian Mission State Historic Site




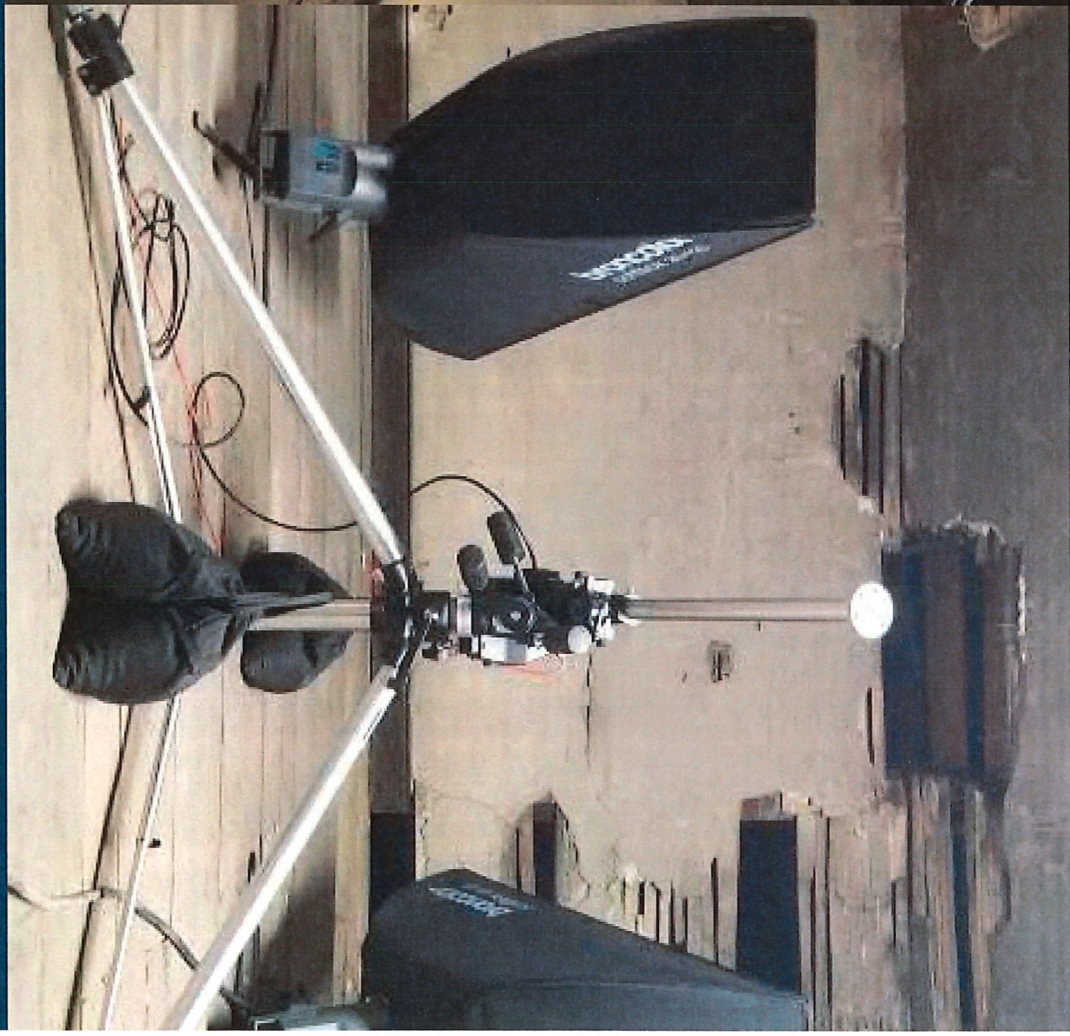






Charles Curtis House

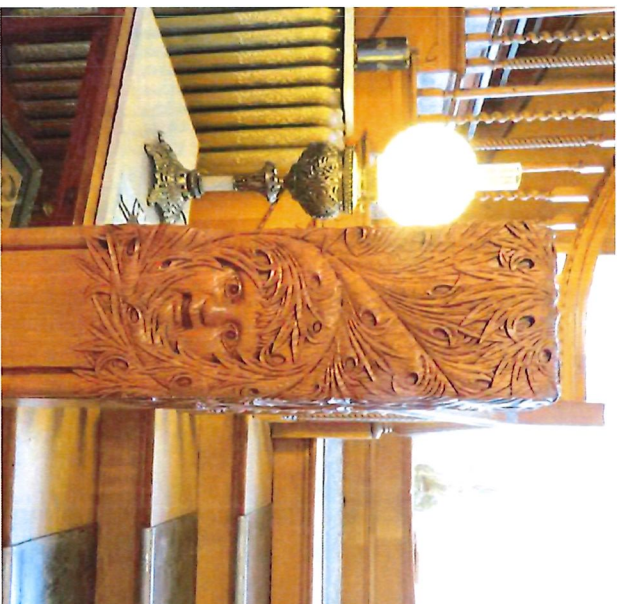

GALLERY PLAN

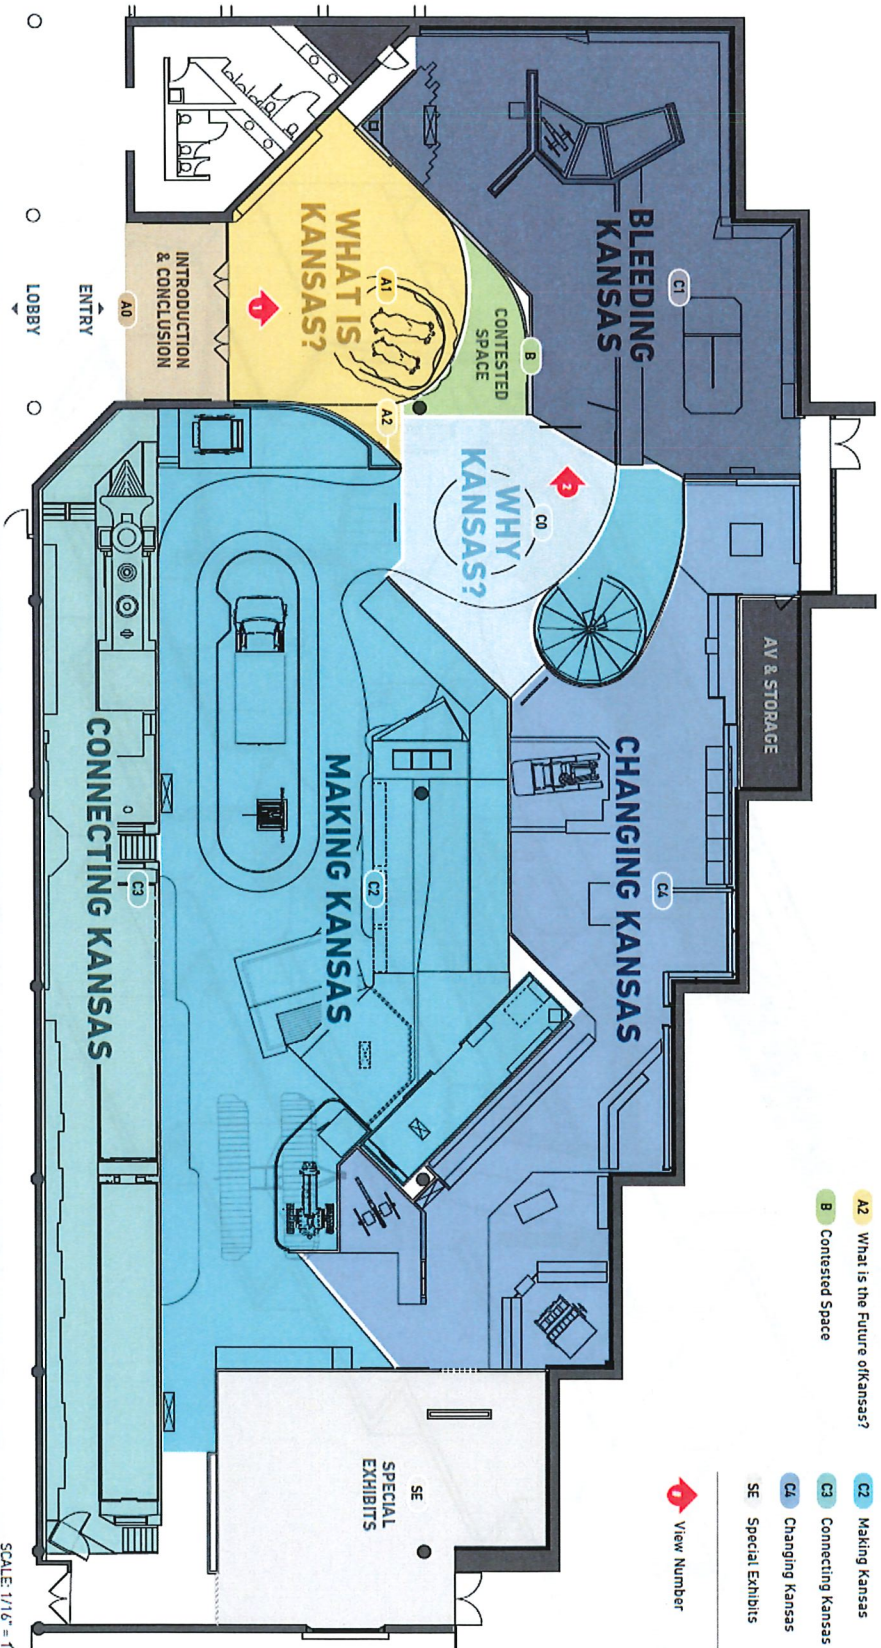



GALLERY KEY | 20,000 ft²


- A0 Entry + Exit Vestibule
- A1 What is Kansas?
- A2 What is the Future of Kansas?
- B Contested Space
- C0 Why Kansas?
- C1 Bleeding Kansas
- C2 Making Kansas
- C3 Connecting Kansas
- C4 Changing Kansas
- SE Special Exhibits

View Number

SCALE: 1/16" = 1'-0"

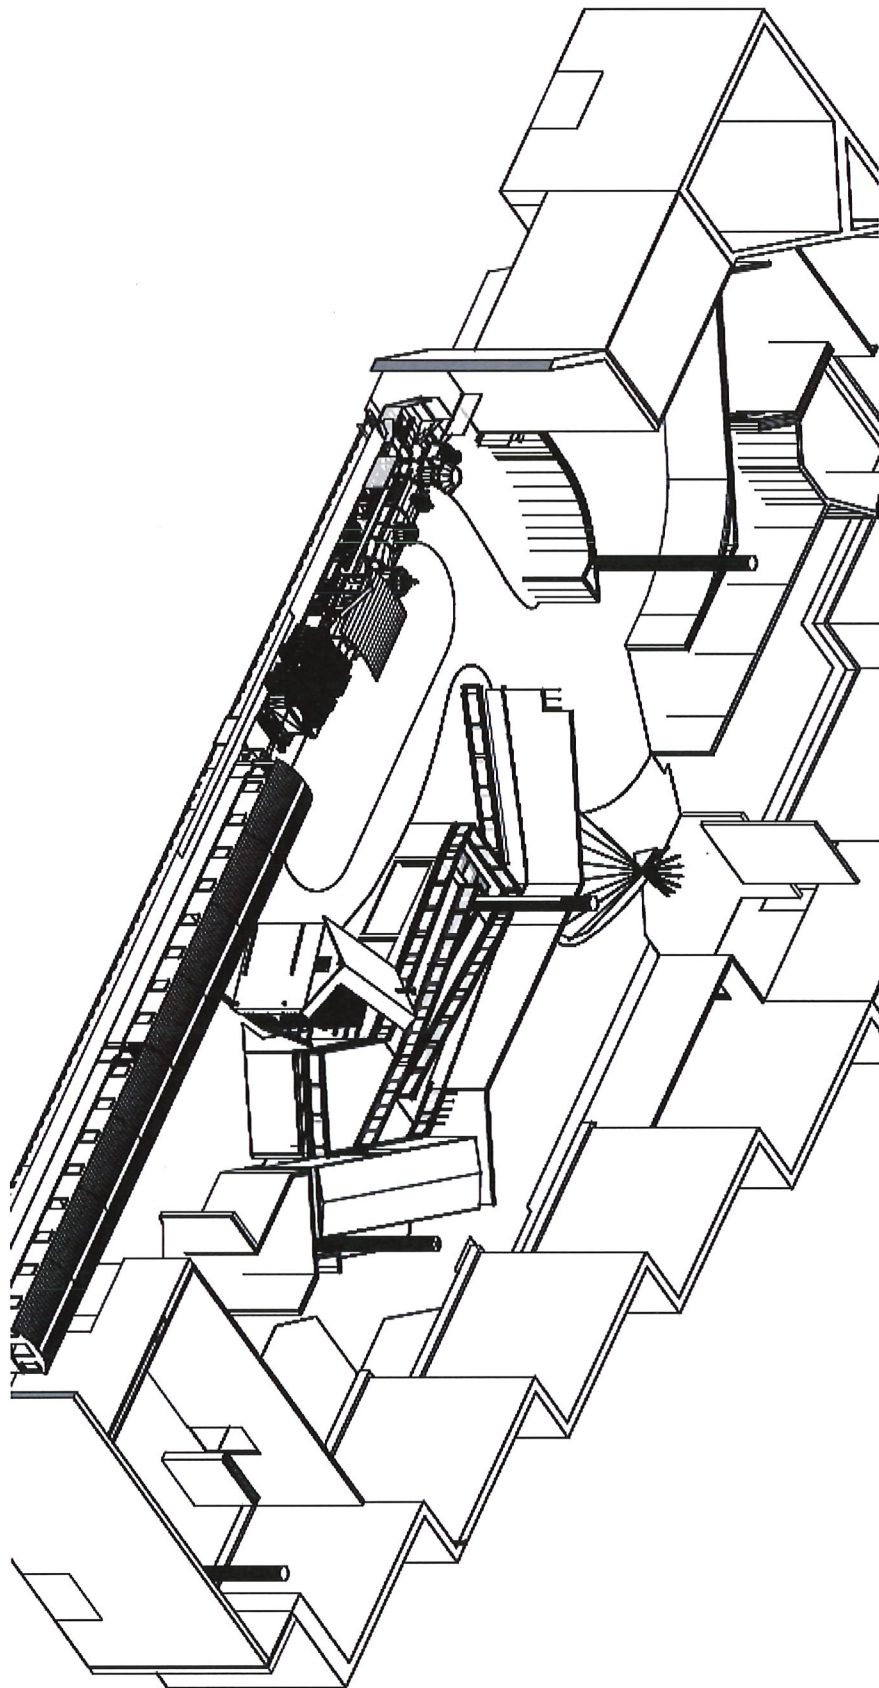

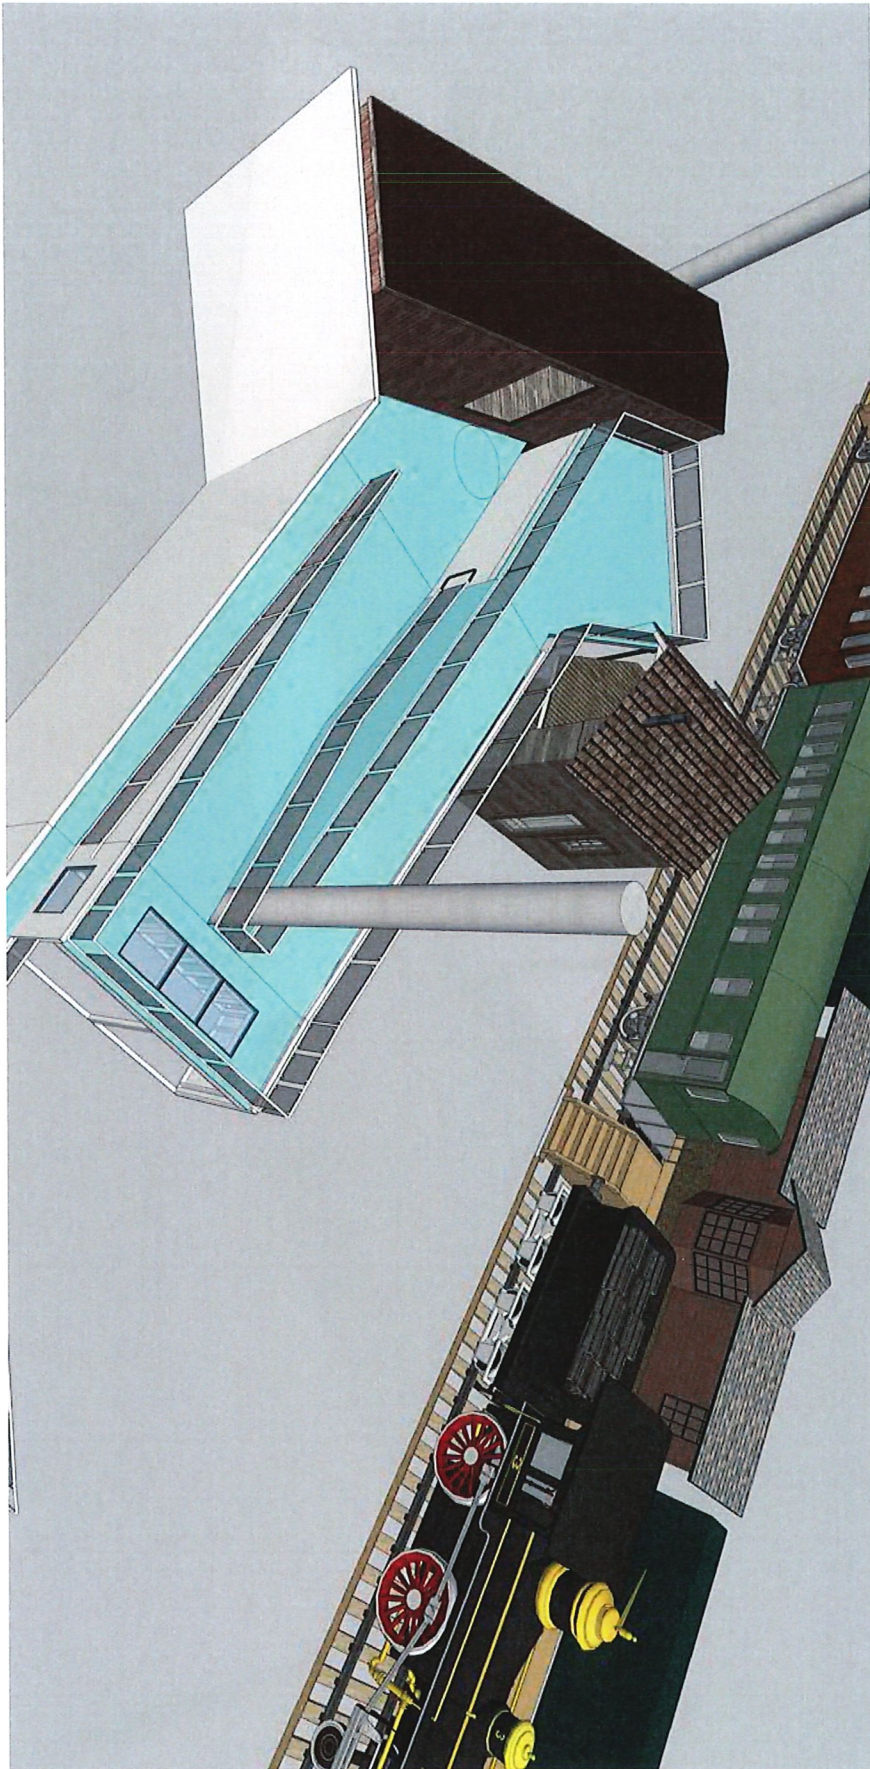

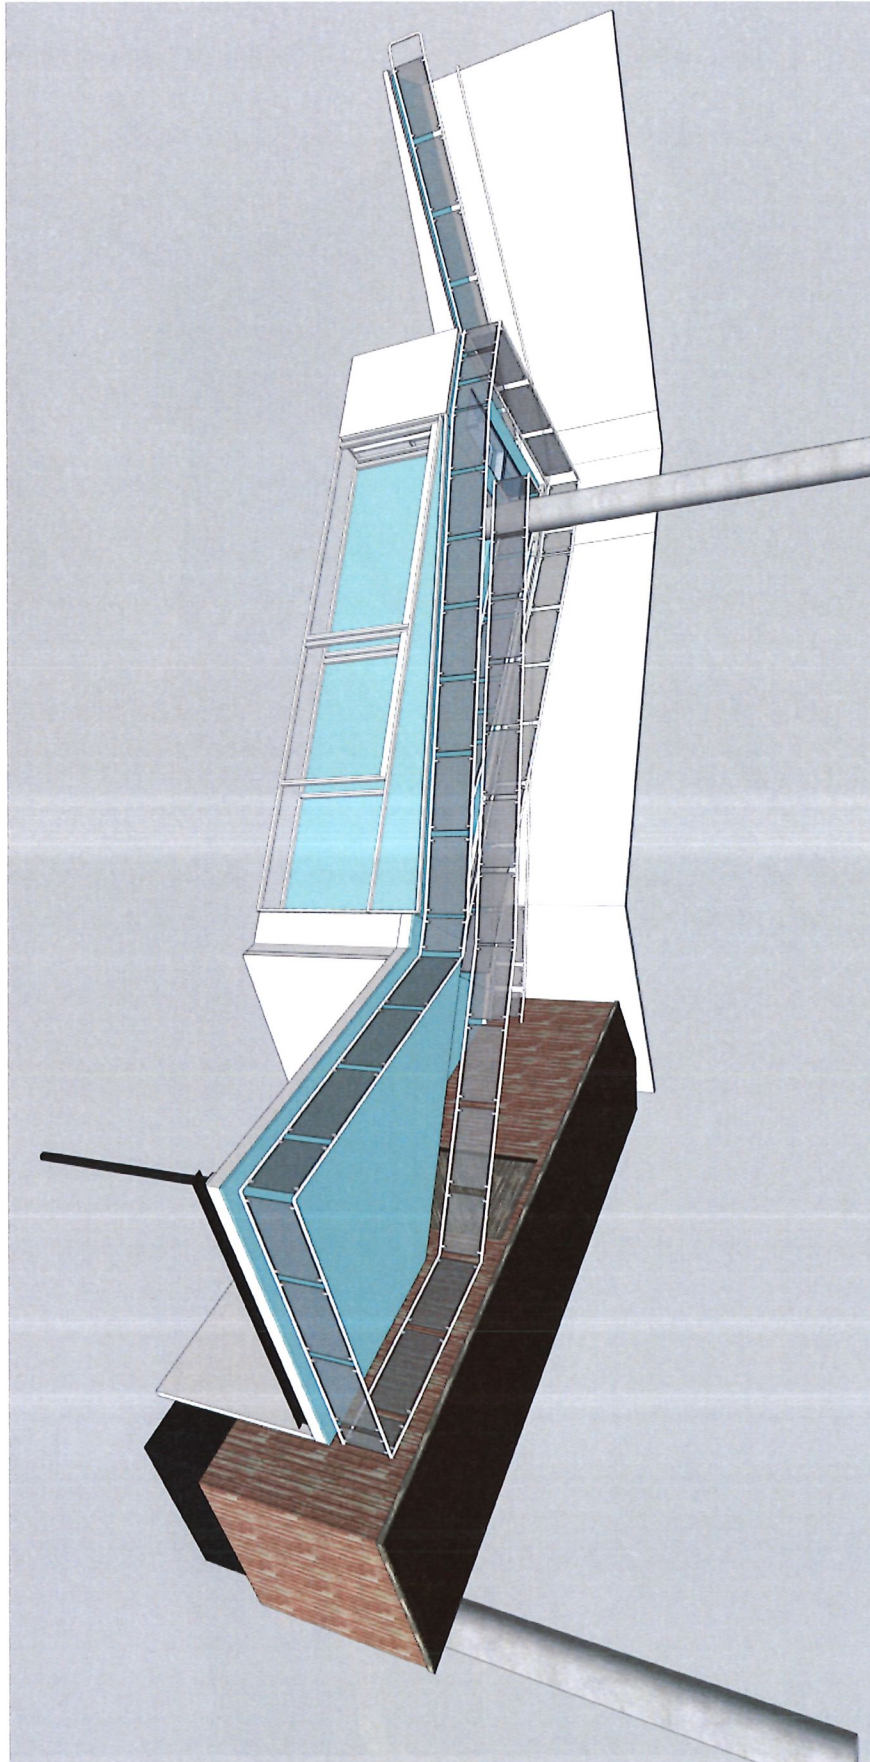











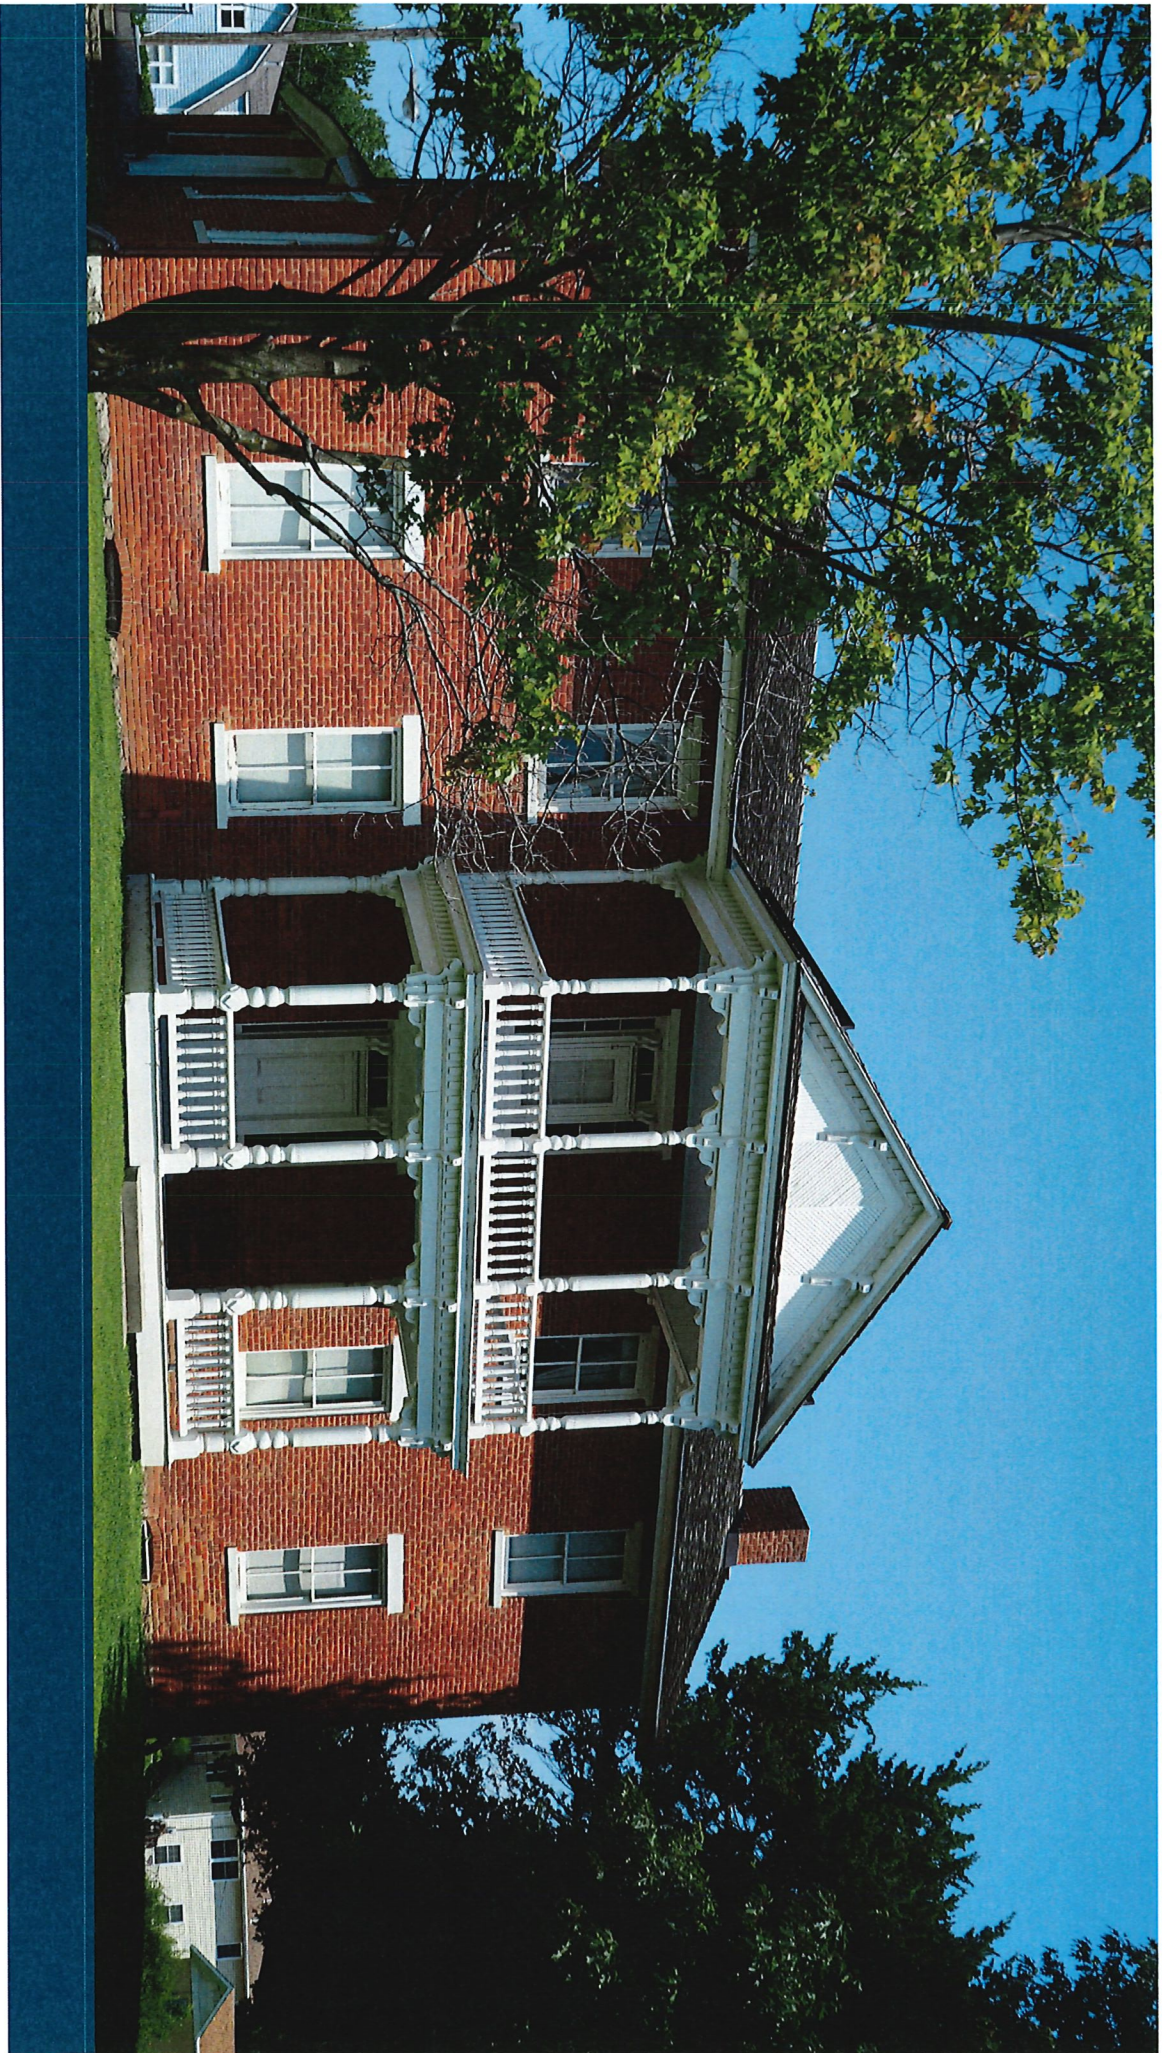





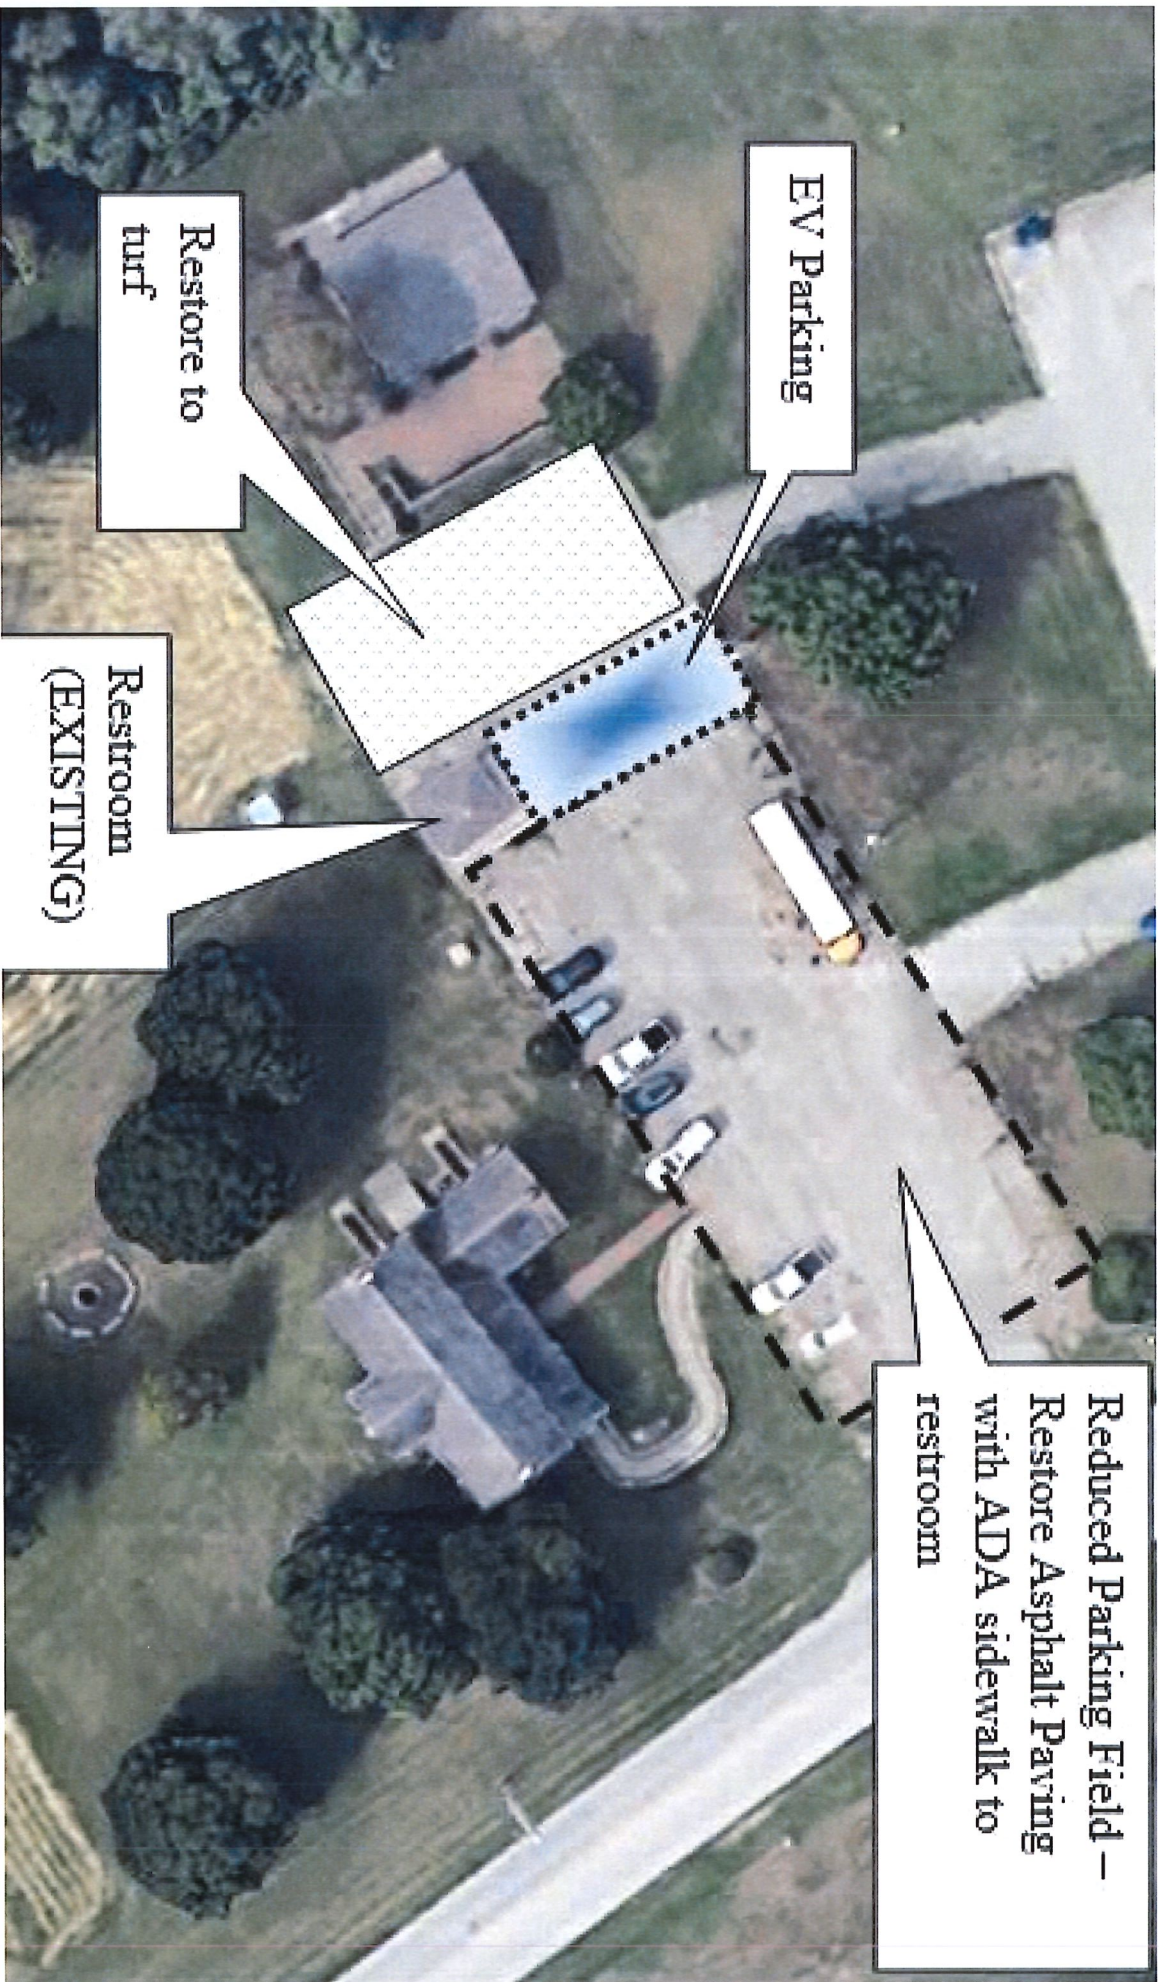


EV Parking

Restore to turf

Restroom (EXISTING)

Reduced Parking Field –
Restore Asphalt Paving
with ADA sidewalk to
restroom

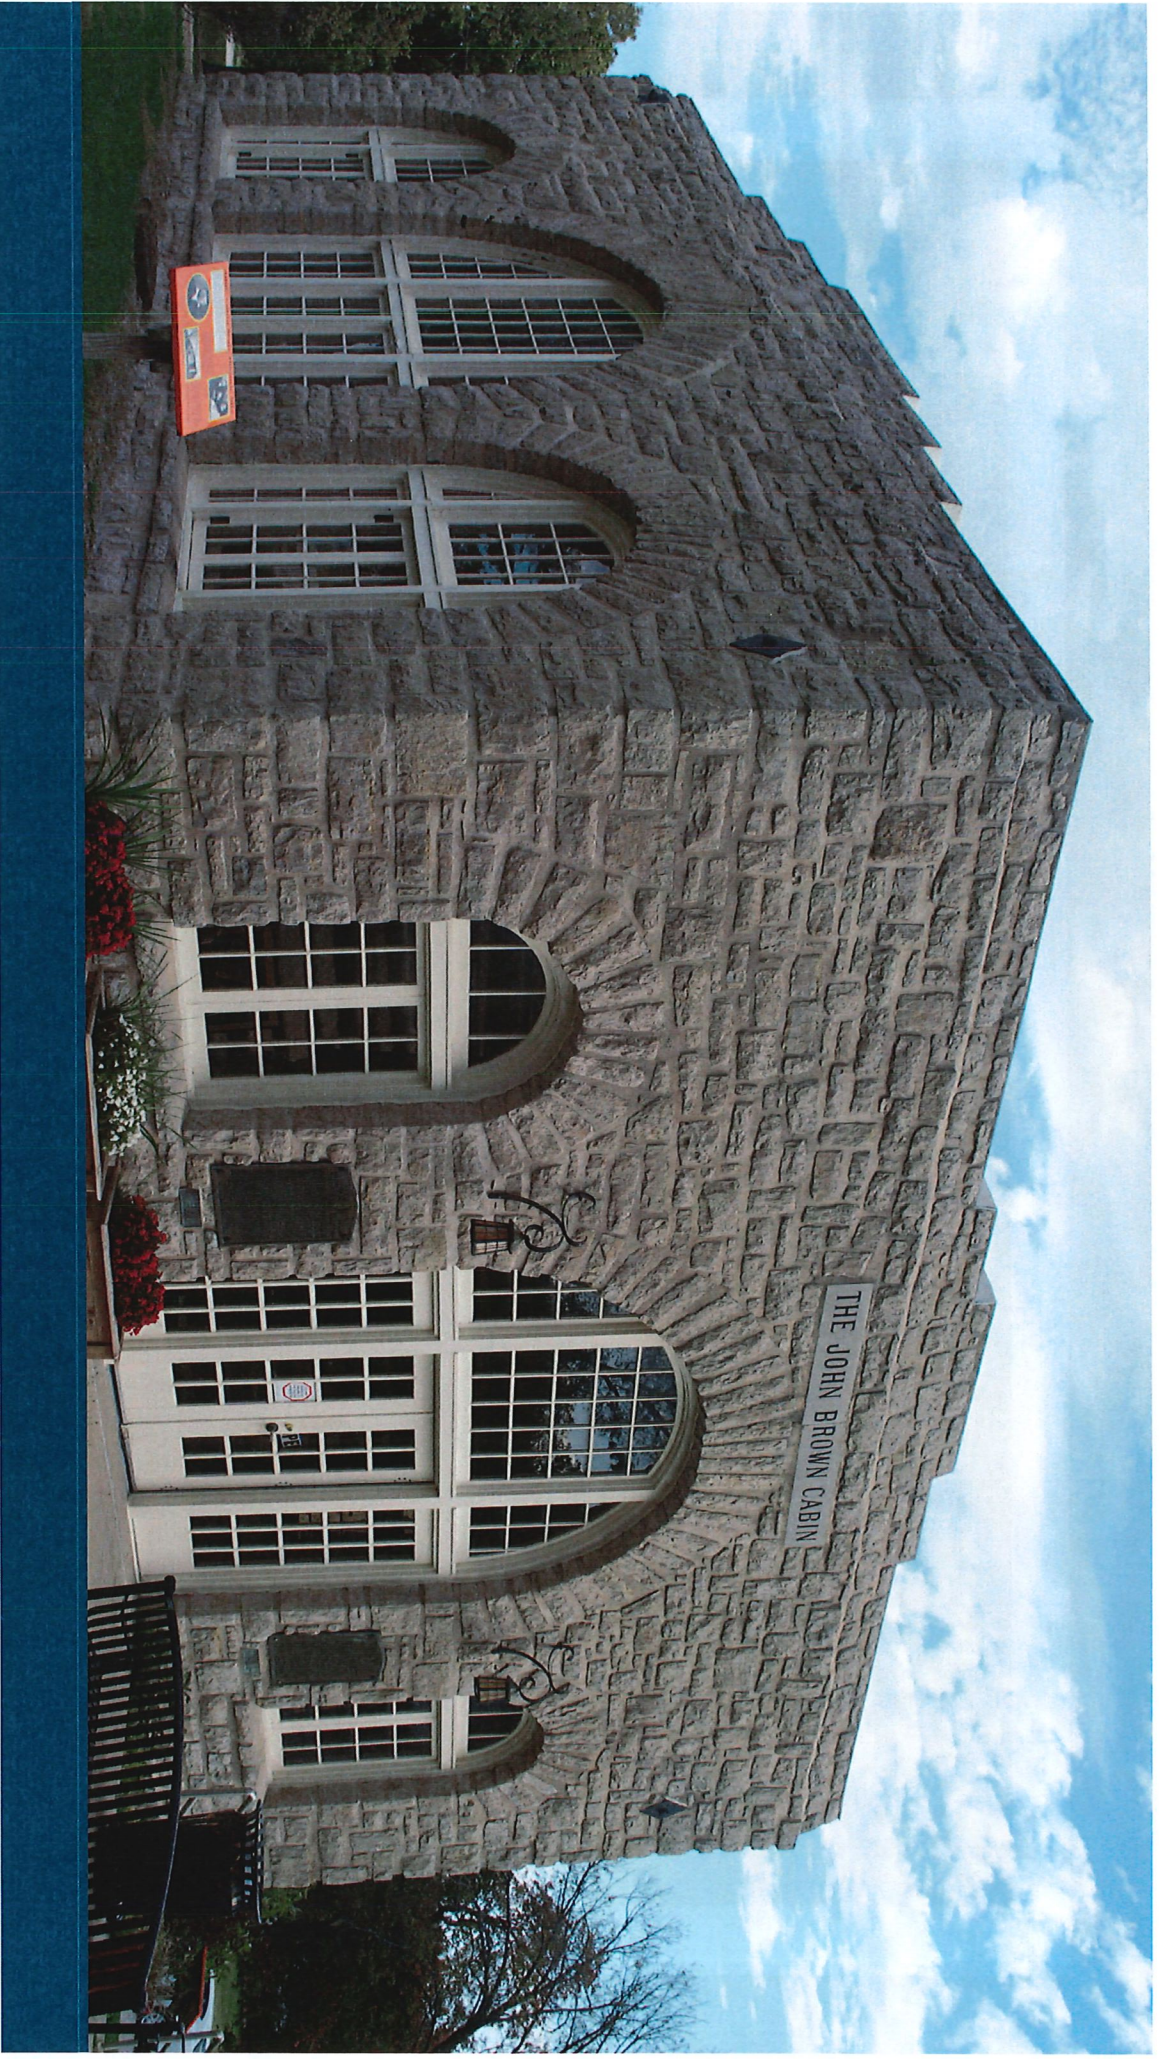

THE JOHN BROWN CABIN

Small orange sign with illegible text and graphics.





